
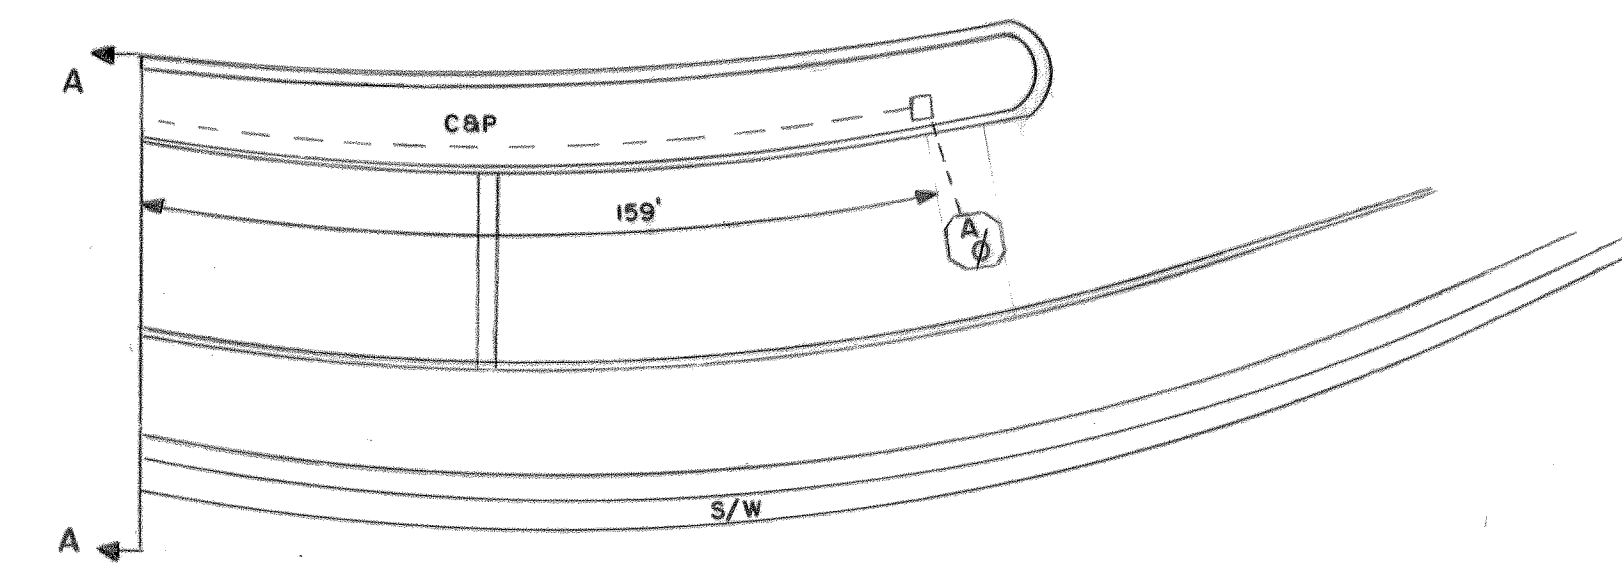
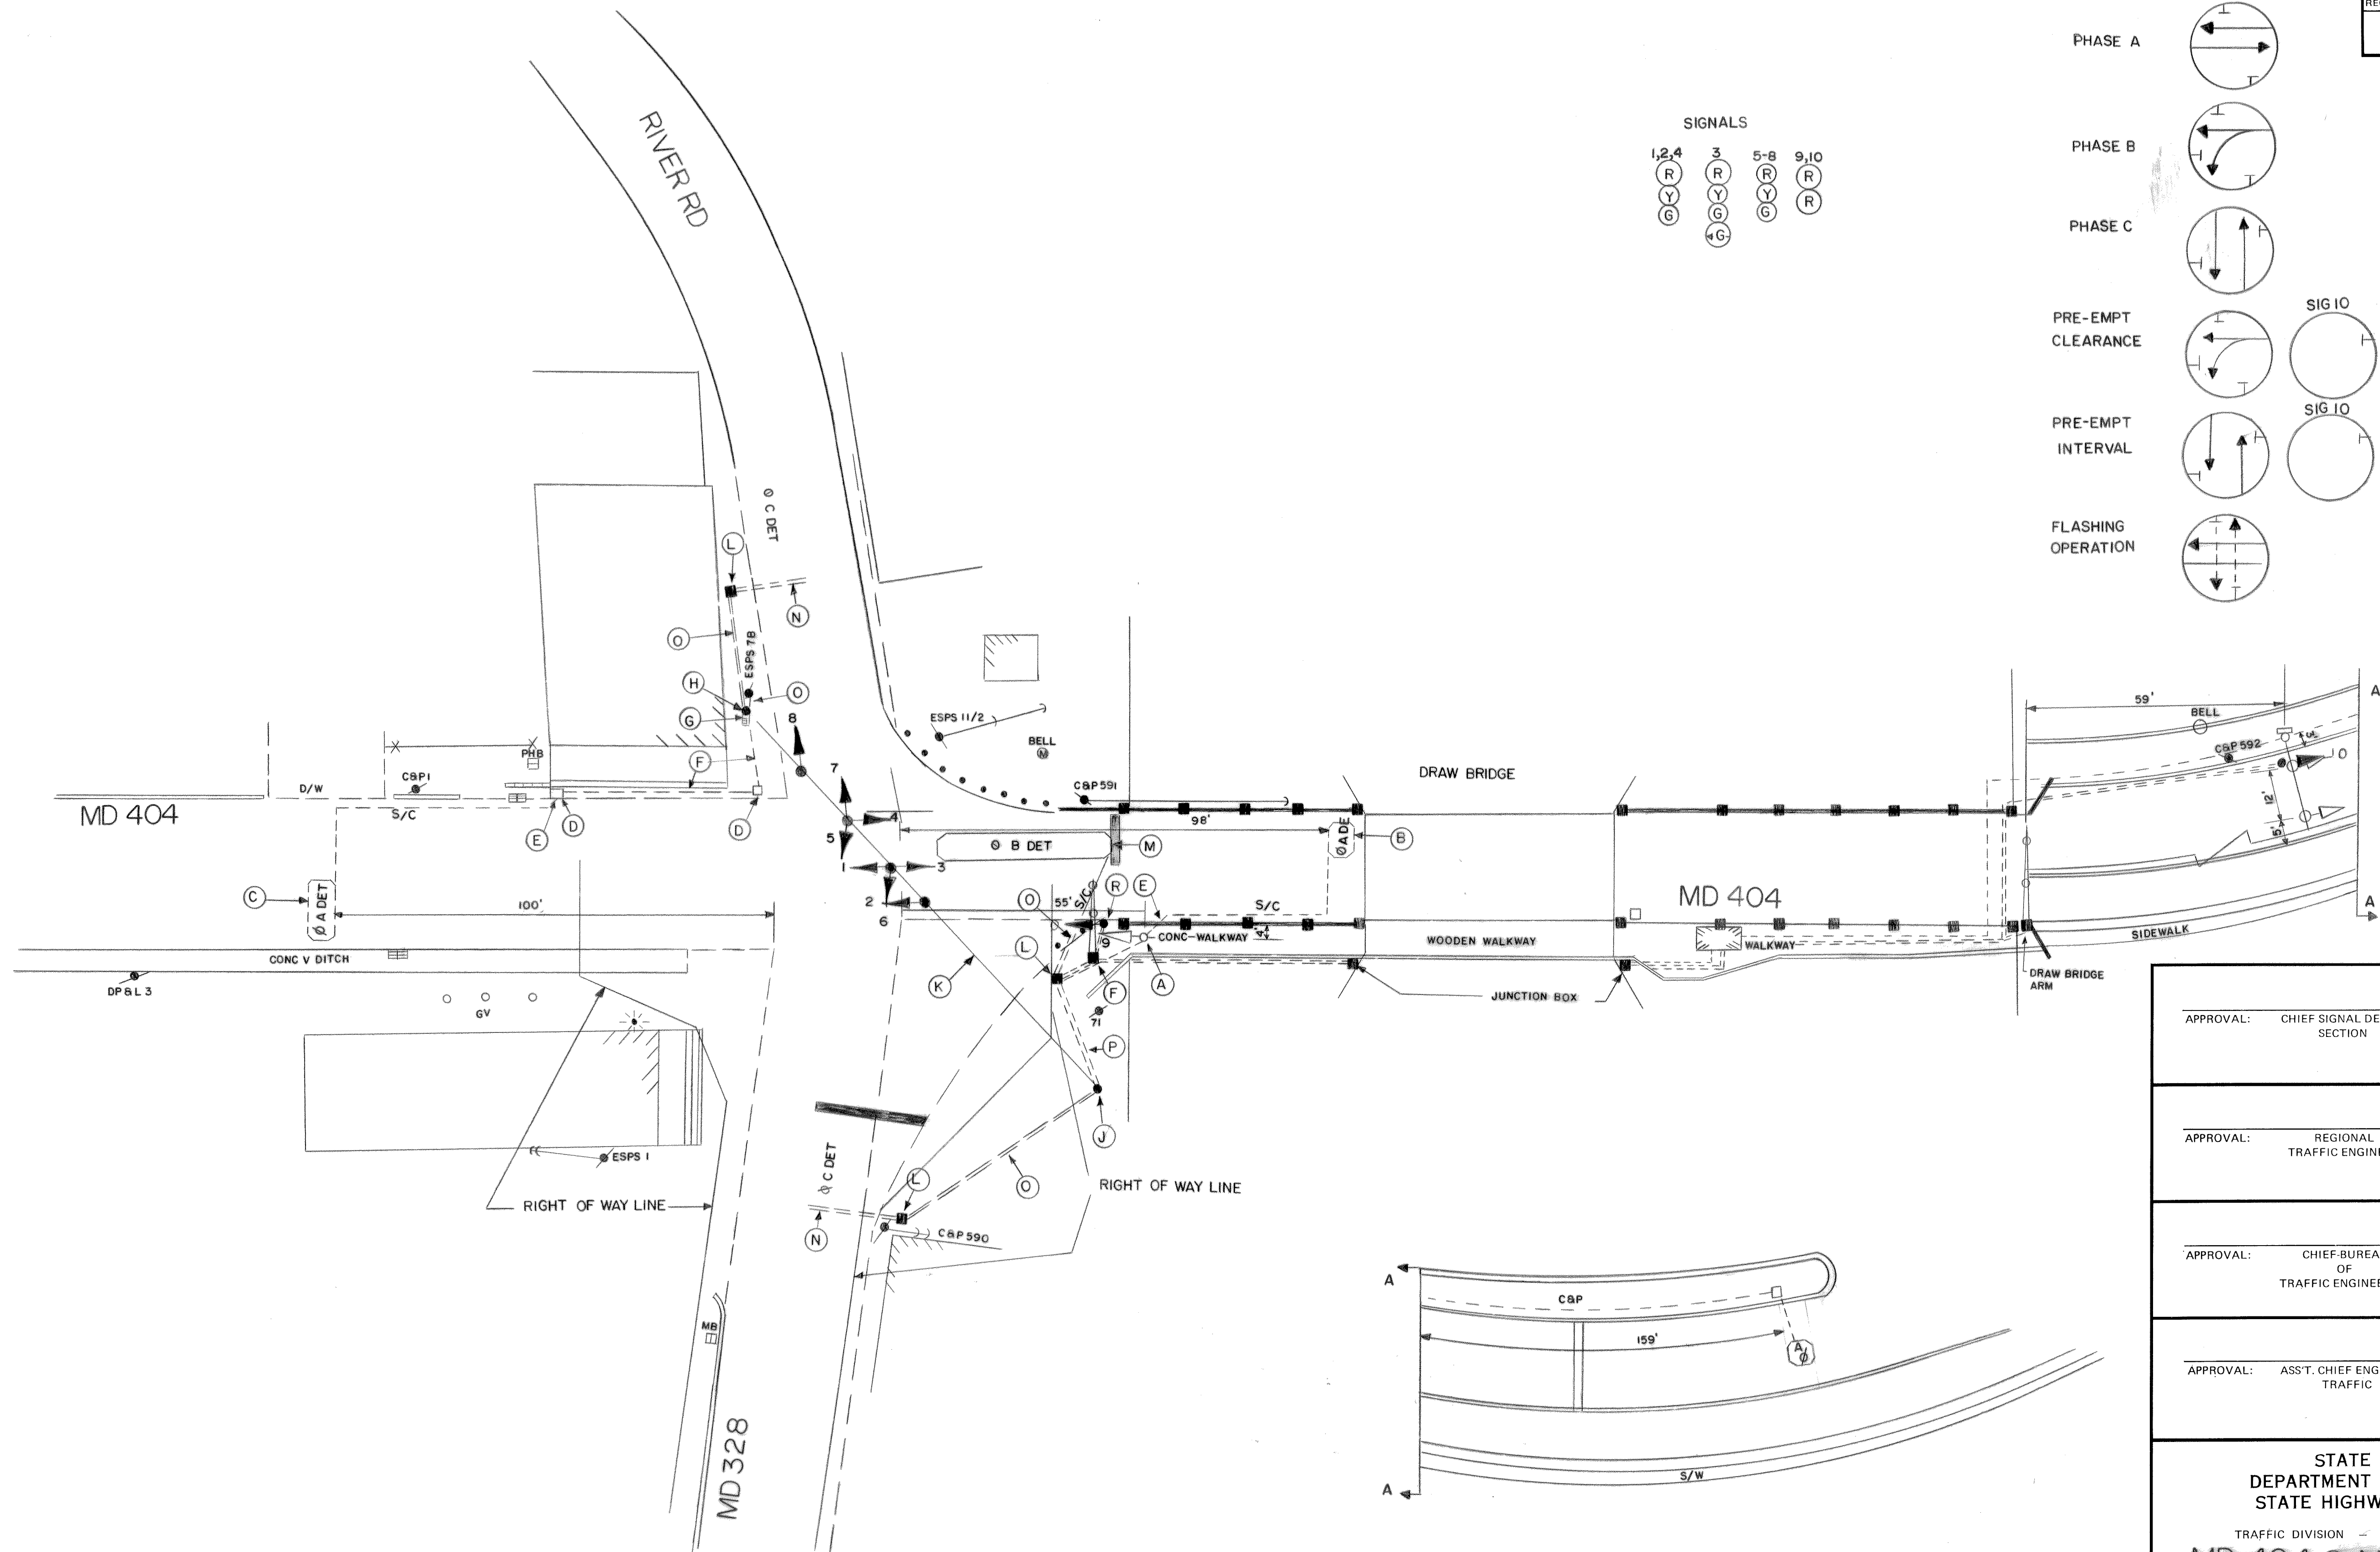
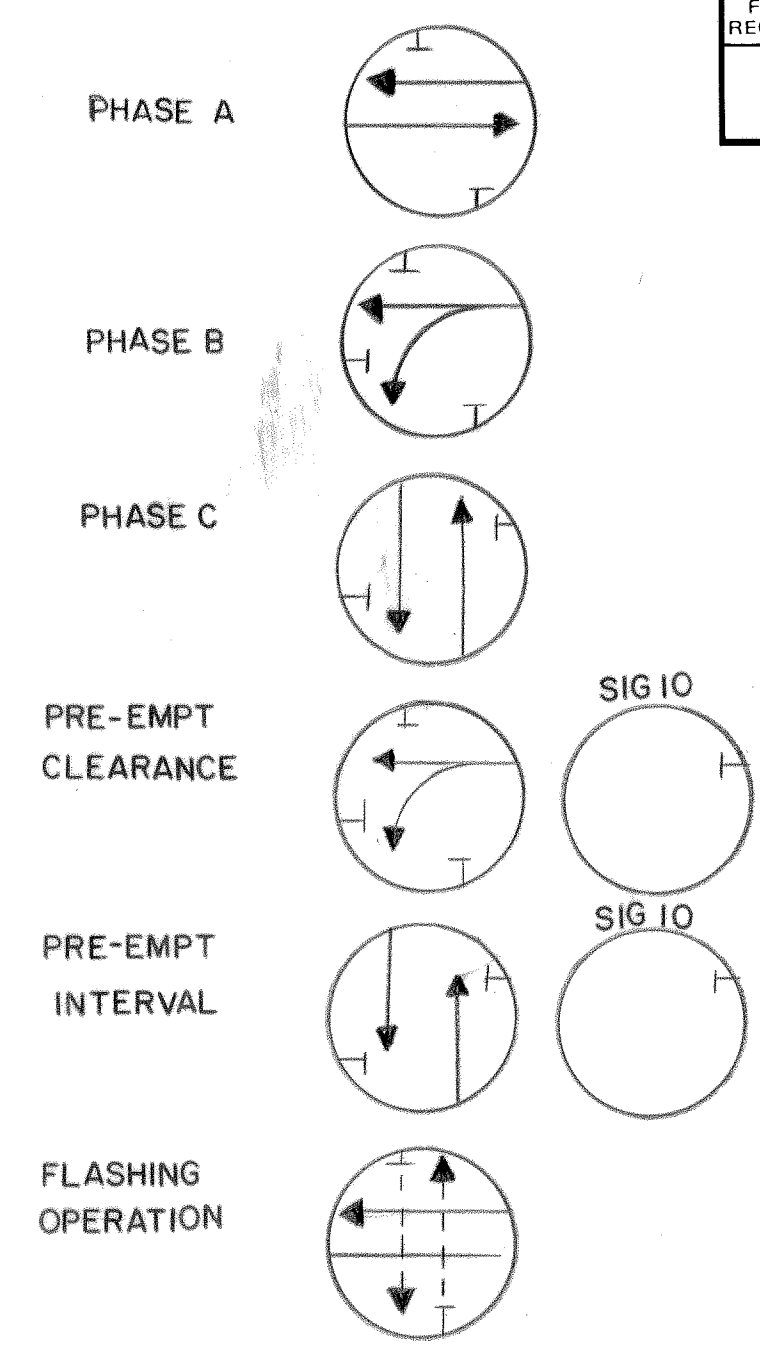


F.H.W.A. REGION NO.	STATE	FED. AID PROJ. NO.	SHEET NO.	TOTAL SHEETS
3	MD.			

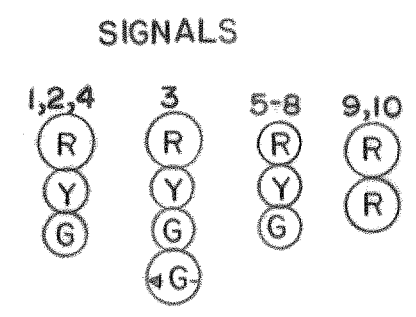

APPROVAL: CHIEF SIGNAL DESIGN SECTION	
APPROVAL: REGIONAL TRAFFIC ENGINEER	
APPROVAL: CHIEF-BUREAU OF TRAFFIC ENGINEERING	B 4-13-83 REDRAWN
APPROVAL: ASST. CHIEF ENGINEER TRAFFIC	A 12-19-73 INSTALL. MAINLINE DET. & BRIDGE PRE-EMPTOR
	JG DD REVISIONS

STATE OF MARYLAND  
DEPARTMENT OF TRANSPORTATION  
STATE HIGHWAY ADMINISTRATION

TRAFFIC DIVISION - BUREAU OF TRAFFIC ENGINEERING

**MD 404 & MD 328**  
(RIVER RD.)

SCALE 1" = 20' DATE 9-1-71 CONTRACT NO. CO-423X-275

DRAWN BY: HJ REINHARDT COUNTY: CAROLINE

DESIGNED BY: SIGNAL NO.: 05100

CHECKED BY: DRAWING NO. TS-332B